


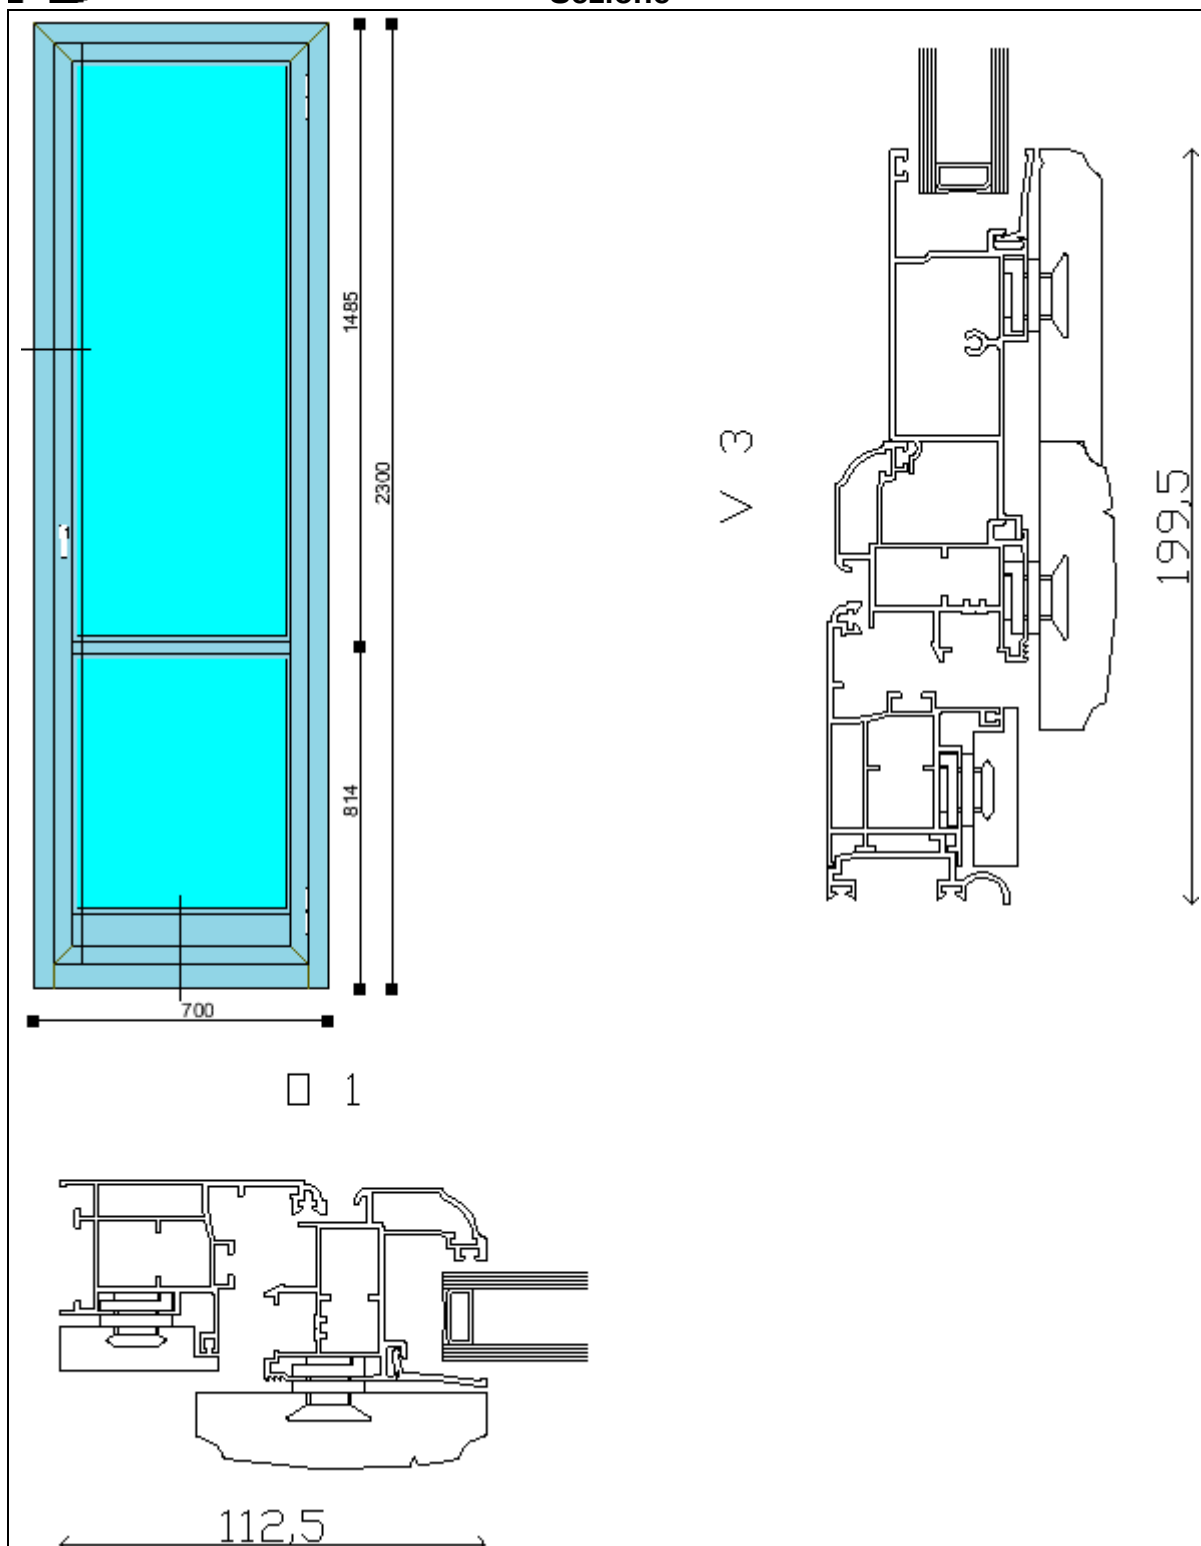

B1A

Lotto	Descr.	Pos.	Note	Sc.
Commessa X	STWSW40	49	Nodo Laterale -Superiore	1 : 2